


1
S-3
PLAN VIEW - ZEE & CABLE LAYOUT
 SCALE 3/16"=1'-0"

2
S-3
PLAN VIEW - DEMO CANOPY
 SCALE 1/4"=1'-0"

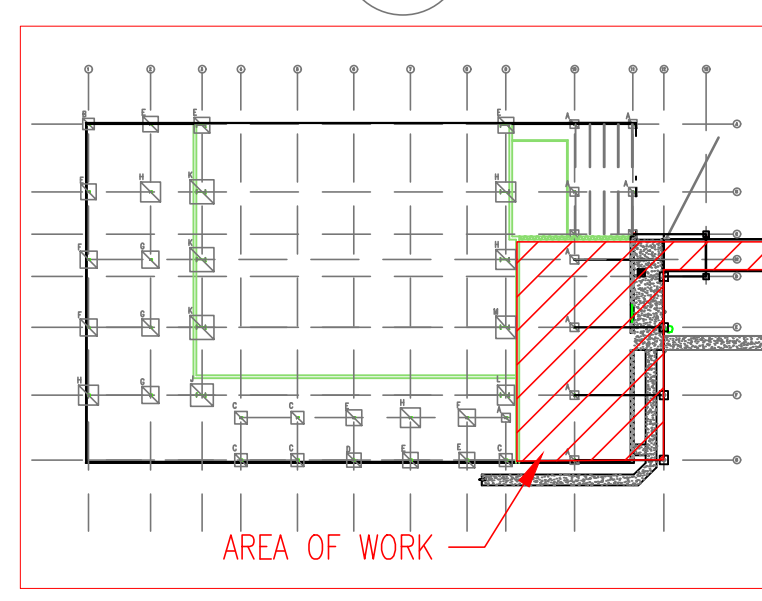

KEY PLAN
FOR CONSTRUCTION

Nelson Hall and Associates, Inc.
 Roof Consulting Services
 1001 Lancaster Ave.
 Monroe, NC 28112



JAARS, INC.
 PO BOX 248
 WAXHAW, NC

JAARS ROOF OVERLAY and ROOF EXTENSION
 7620 Jaars Road, WAXHAW, NC

MARK	DATE	DESCRIPTION
1	1-2017	CABLES

PROJECT NO: ----
 CAD DWG FILE: HANGER DRAWING.DWG
 DRAWN BY: DOUGLAS BUCHANAN, PE
 CHK'D BY: DOUGLAS BUCHANAN, PE
 DATE: 11-4-2016
 COPYRIGHT:
 SHEET TITLE:

DETAILS